



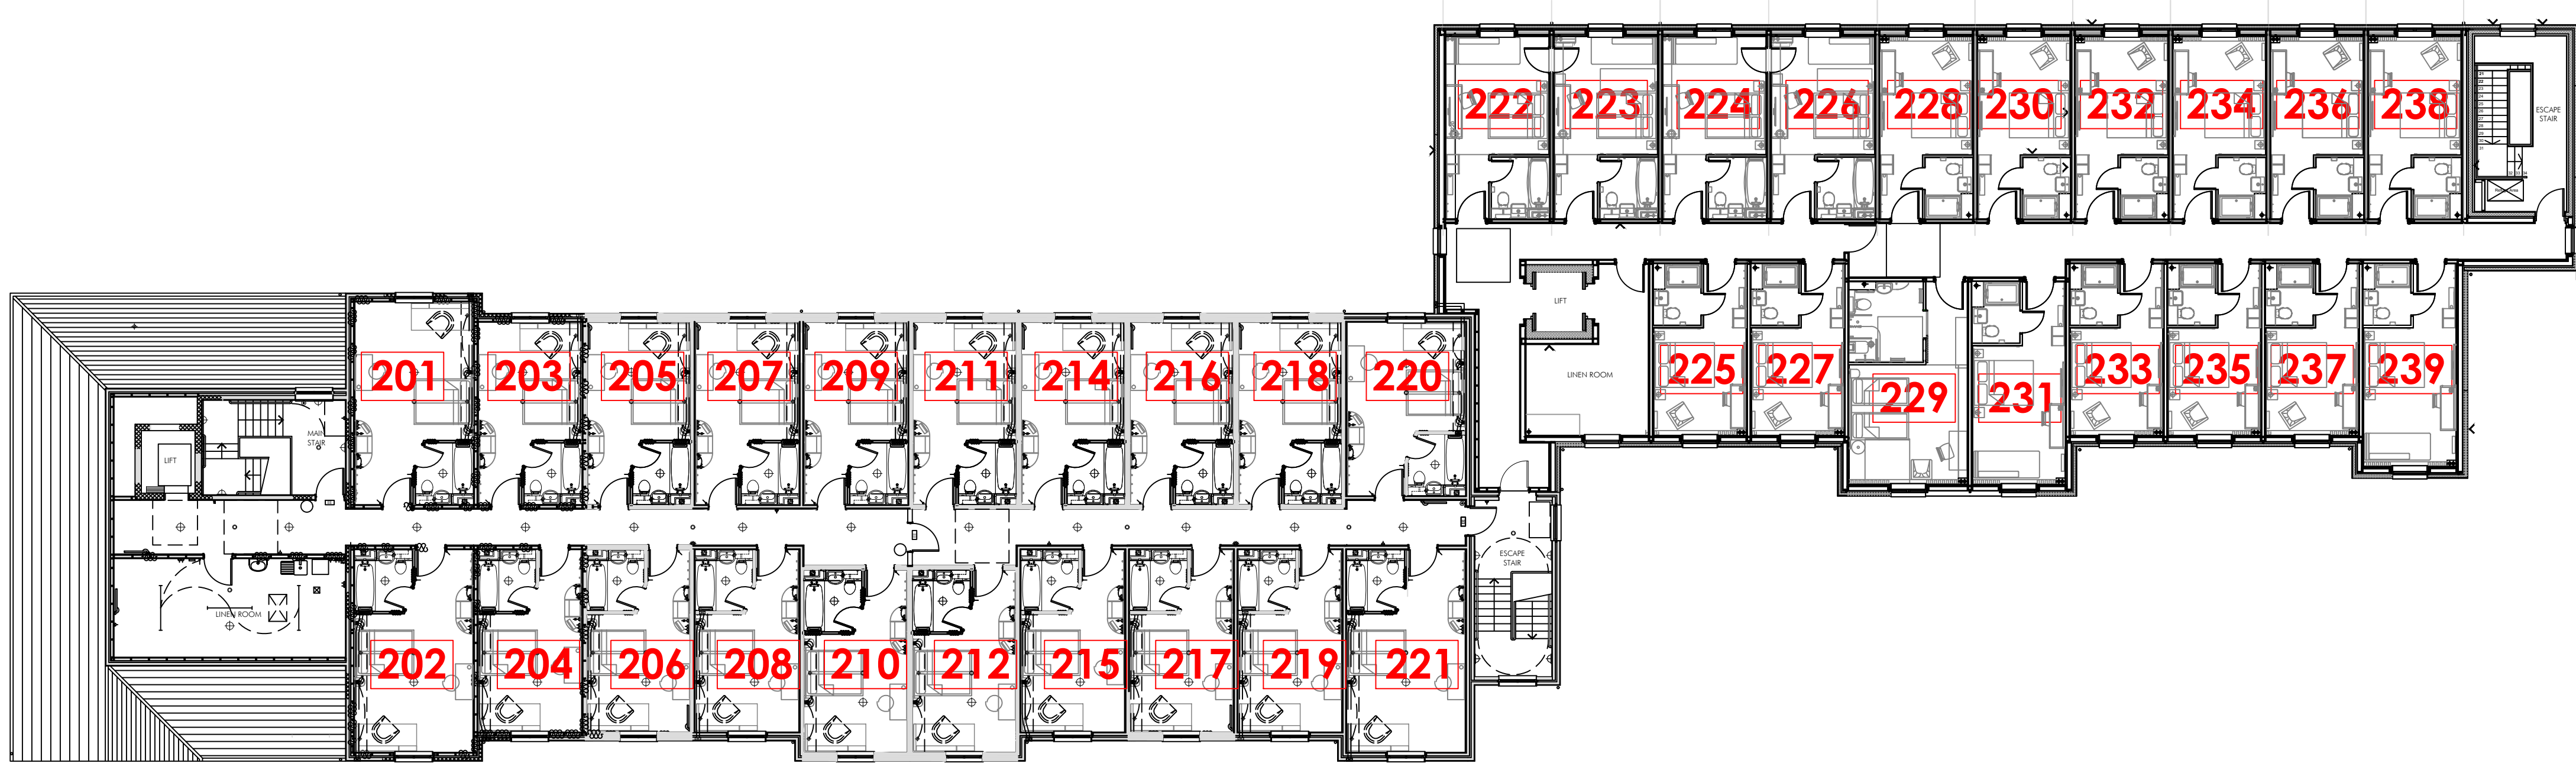

SECOND FLOOR LICENSING PLAN
SCALE 1:150 @ A1



First & Second Floor Licensing Plan

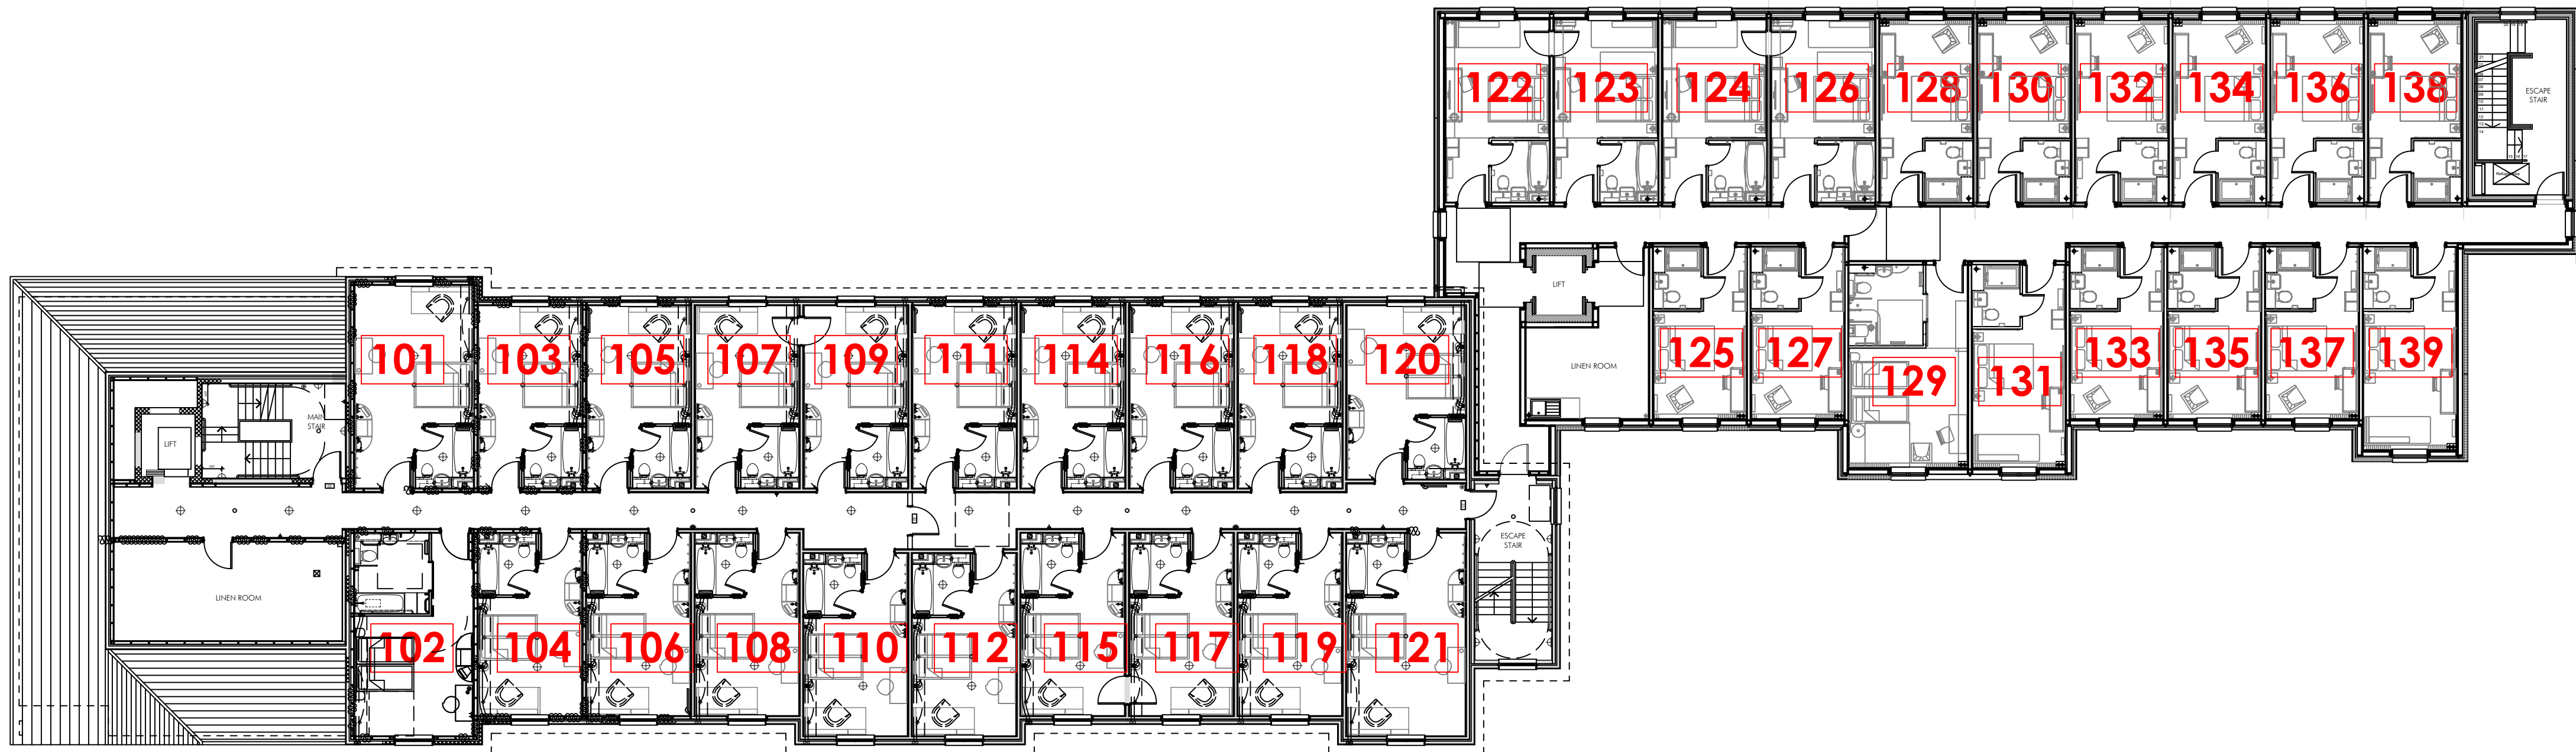

FIRST FLOOR LICENSING PLAN
SCALE 1:150 @ A1



JH	REV B: STAFF CHANGE TO FIRST FLOOR OMITTED.	11-02-25
JH	REV A: FIRST FLOOR UPDATED TO INCLUDE STAFF UA CHANGING FACILITY AND CONVERTED UA BEDROOM. SECOND FLOOR PLAN ADDED TO DRAWING AND AM03 OMITTED.	03/07/24
JH	DRAWN	20/05/24
DRAWN	REVISION	DATE
		VER

AP

ALLISON PIKE

ARCHITECTS & DESIGNERS

7 Buxton Road West, Daley,
Stockport, Cheshire, SK12 2AE.
Telephone: 01663 763000
Facsimile: 01663 766772
Website: www.allisonpike.com
Email: studio@allisonpike.com

© Allison Pike Partnership Limited

PROJECT

PREMIRE INN DUMBARTON

TITLE

FIRST & SECOND FLOOR
LICENSING PLAN

SCALE

1:150 @ A1

JOB No

DRAWING No

REV

P1130

AM 02

B