


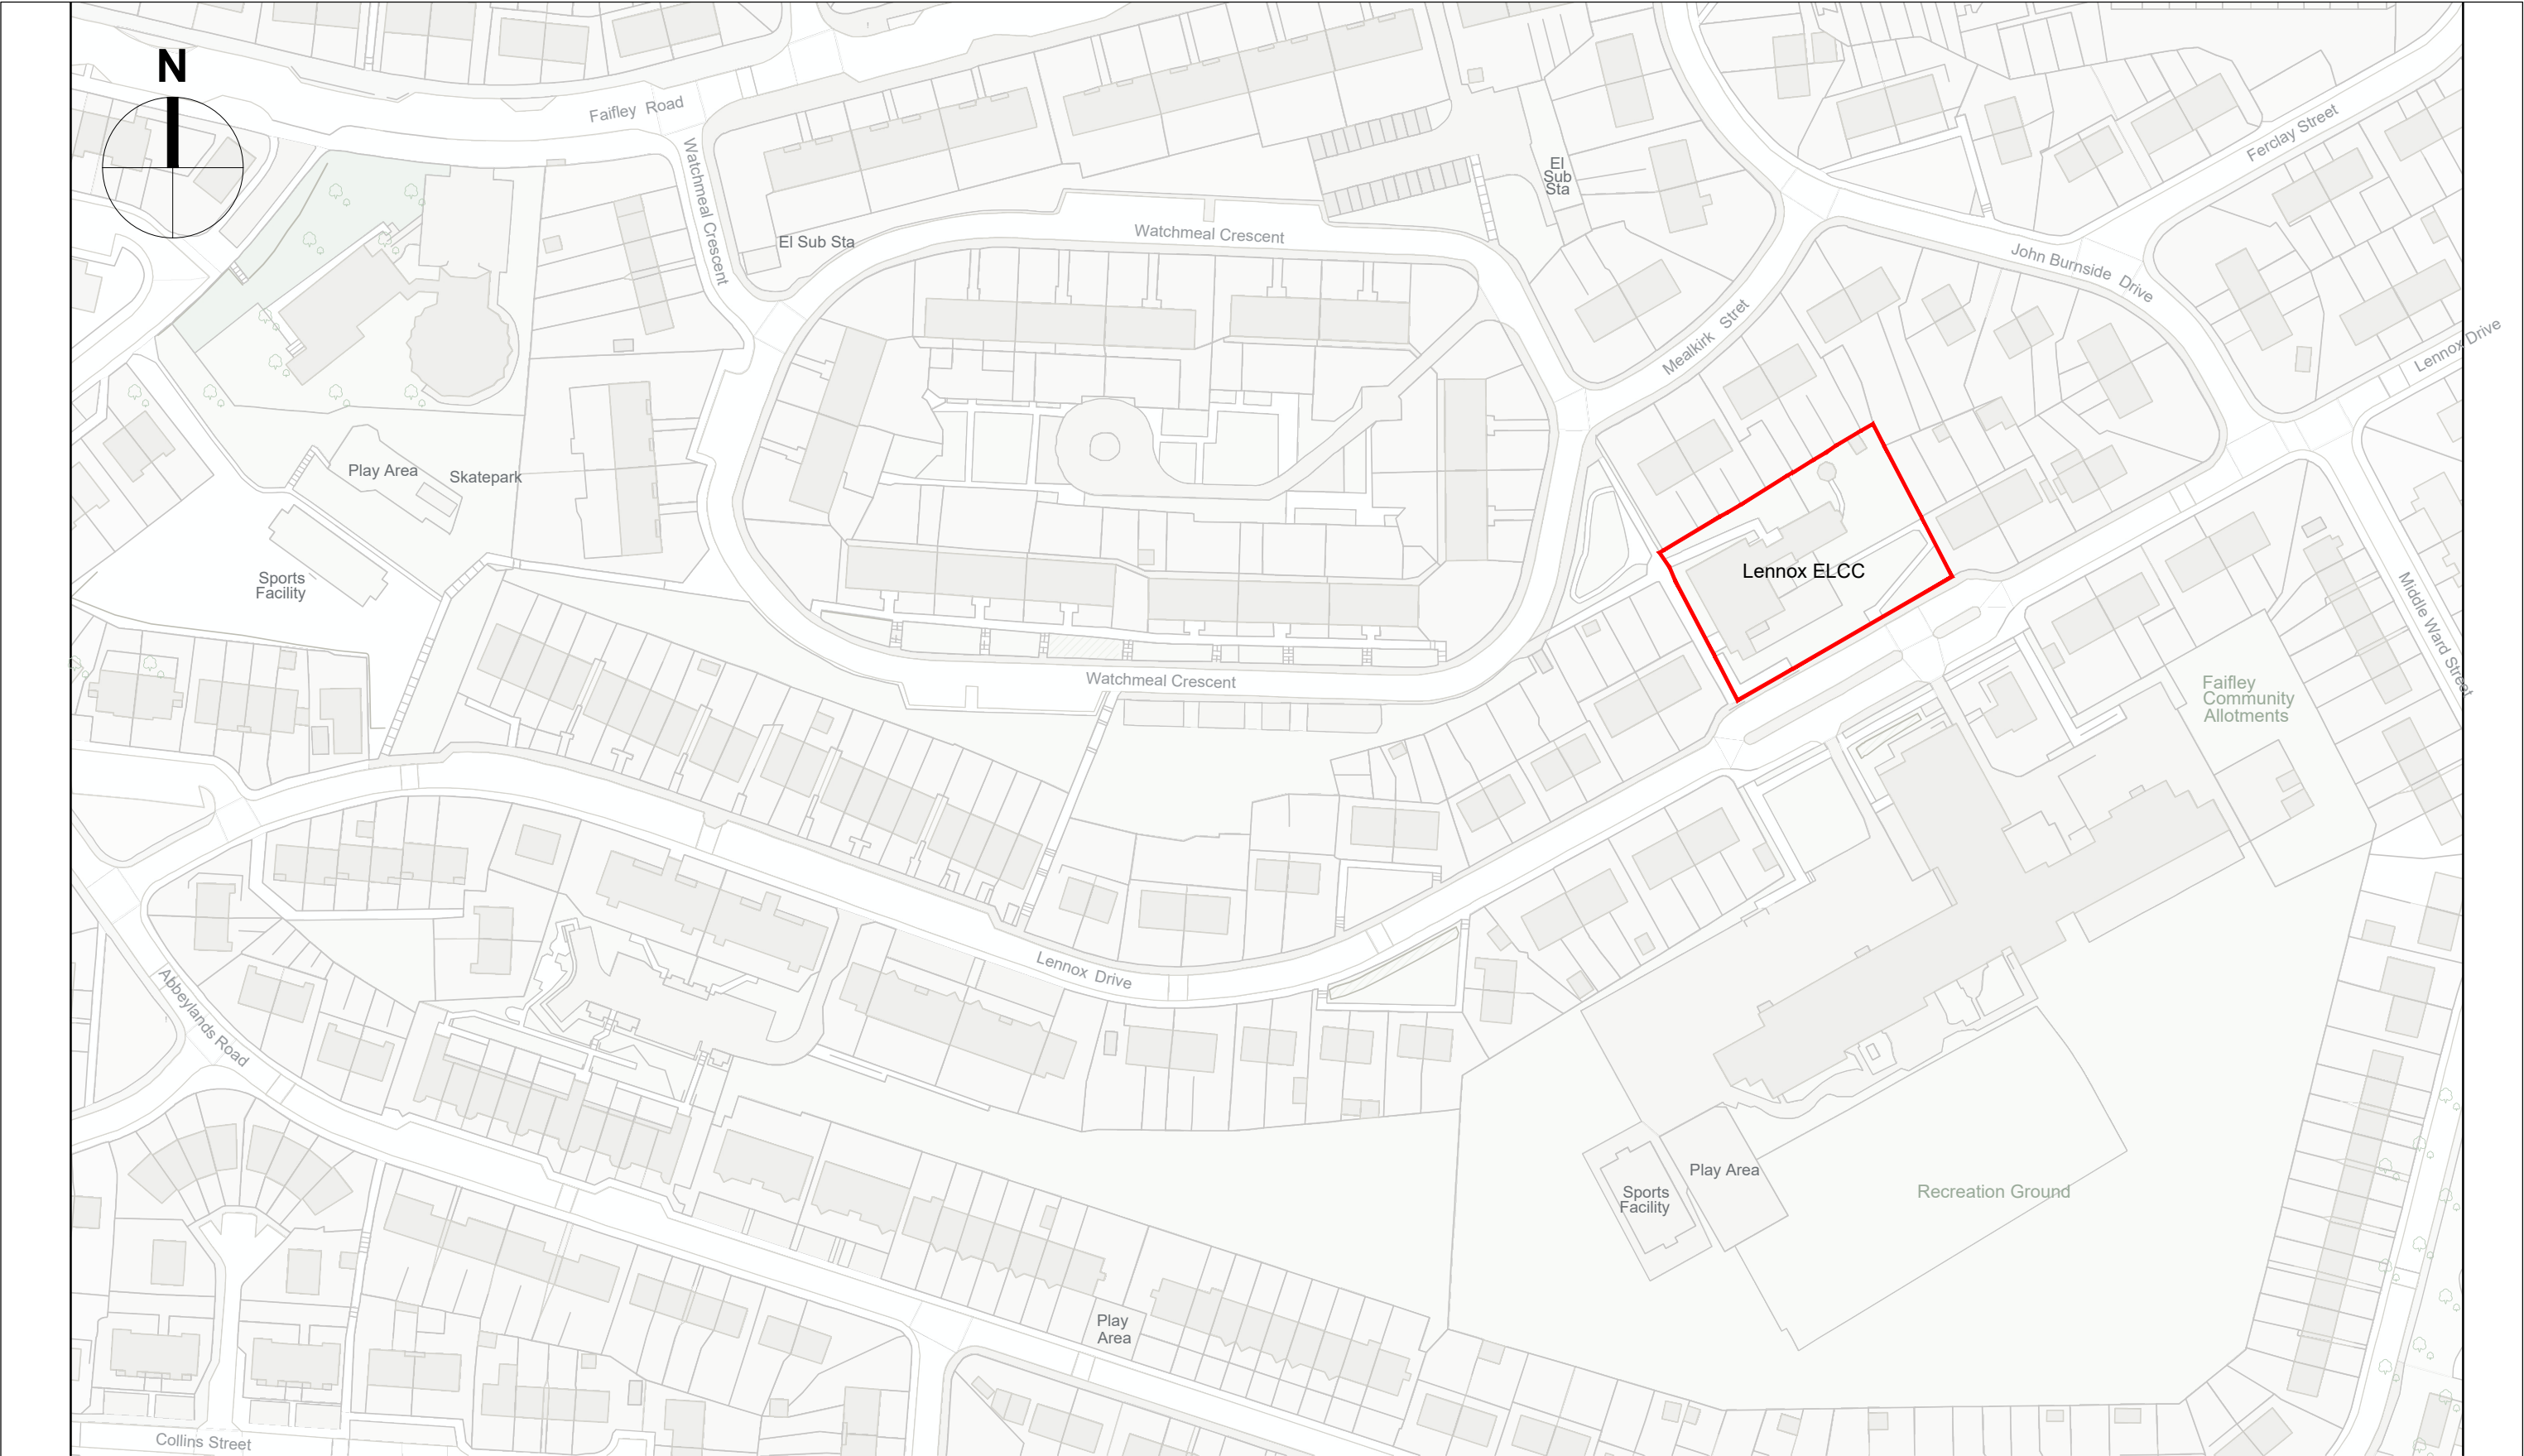

Reproduced by permission of Ordnance Survey on behalf of HMSO © Crown copyright and database right 2026. All rights reserved. West Dunbartonshire Council OS Licence number AC0000818098.



Site Boundary:

 Asset Management Architectural Quantity Surveying Engineering Clerk of Works	Resources Chief Officer : Laurence Slavin				Job Title Lennox ELCC, Lennox Drive, Faifley G81 5JY	Drawing Title Location Plan	Scale 1:1250@A3	Sheet A3	Date April '26	Drawn JC	
	Corporate Asset Management Consultancy Services Council Offices 16 Church Street DUMBARTON G82 1QL							Job No. E-XXXX-C	Drawing No. AL(9)X01	Rev. -	
	Tel: 01389 737000							Information			