



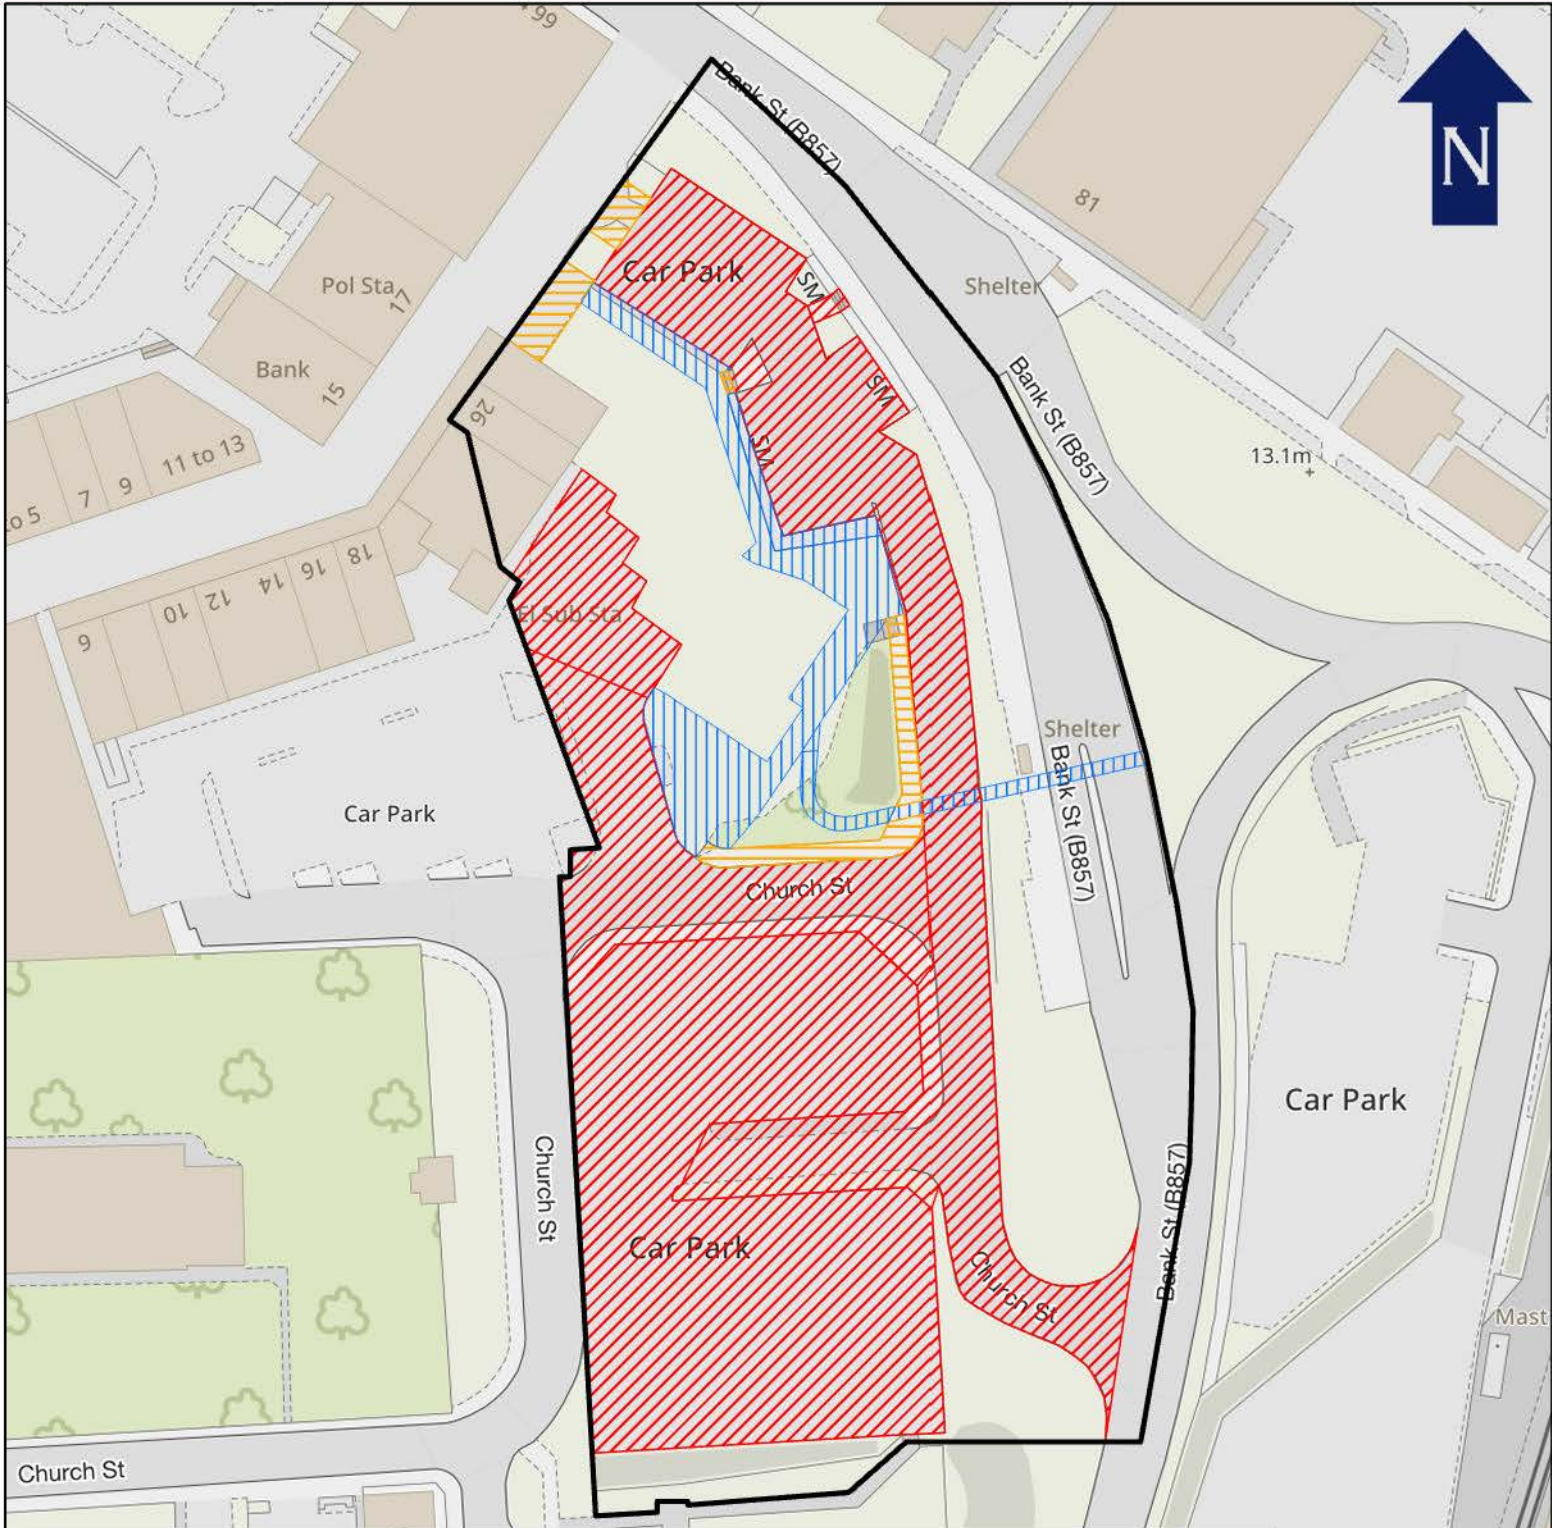


Planning Stopping Up Order 1/2024

Part of Church Street, car parks, footways and former footways

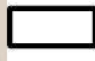

Key

-  Boundary of Planning Application DC22/201/FUL
-  Road to be stopped up
-  Footpath to be stopped up
-  Removed footpath to be stopped up