


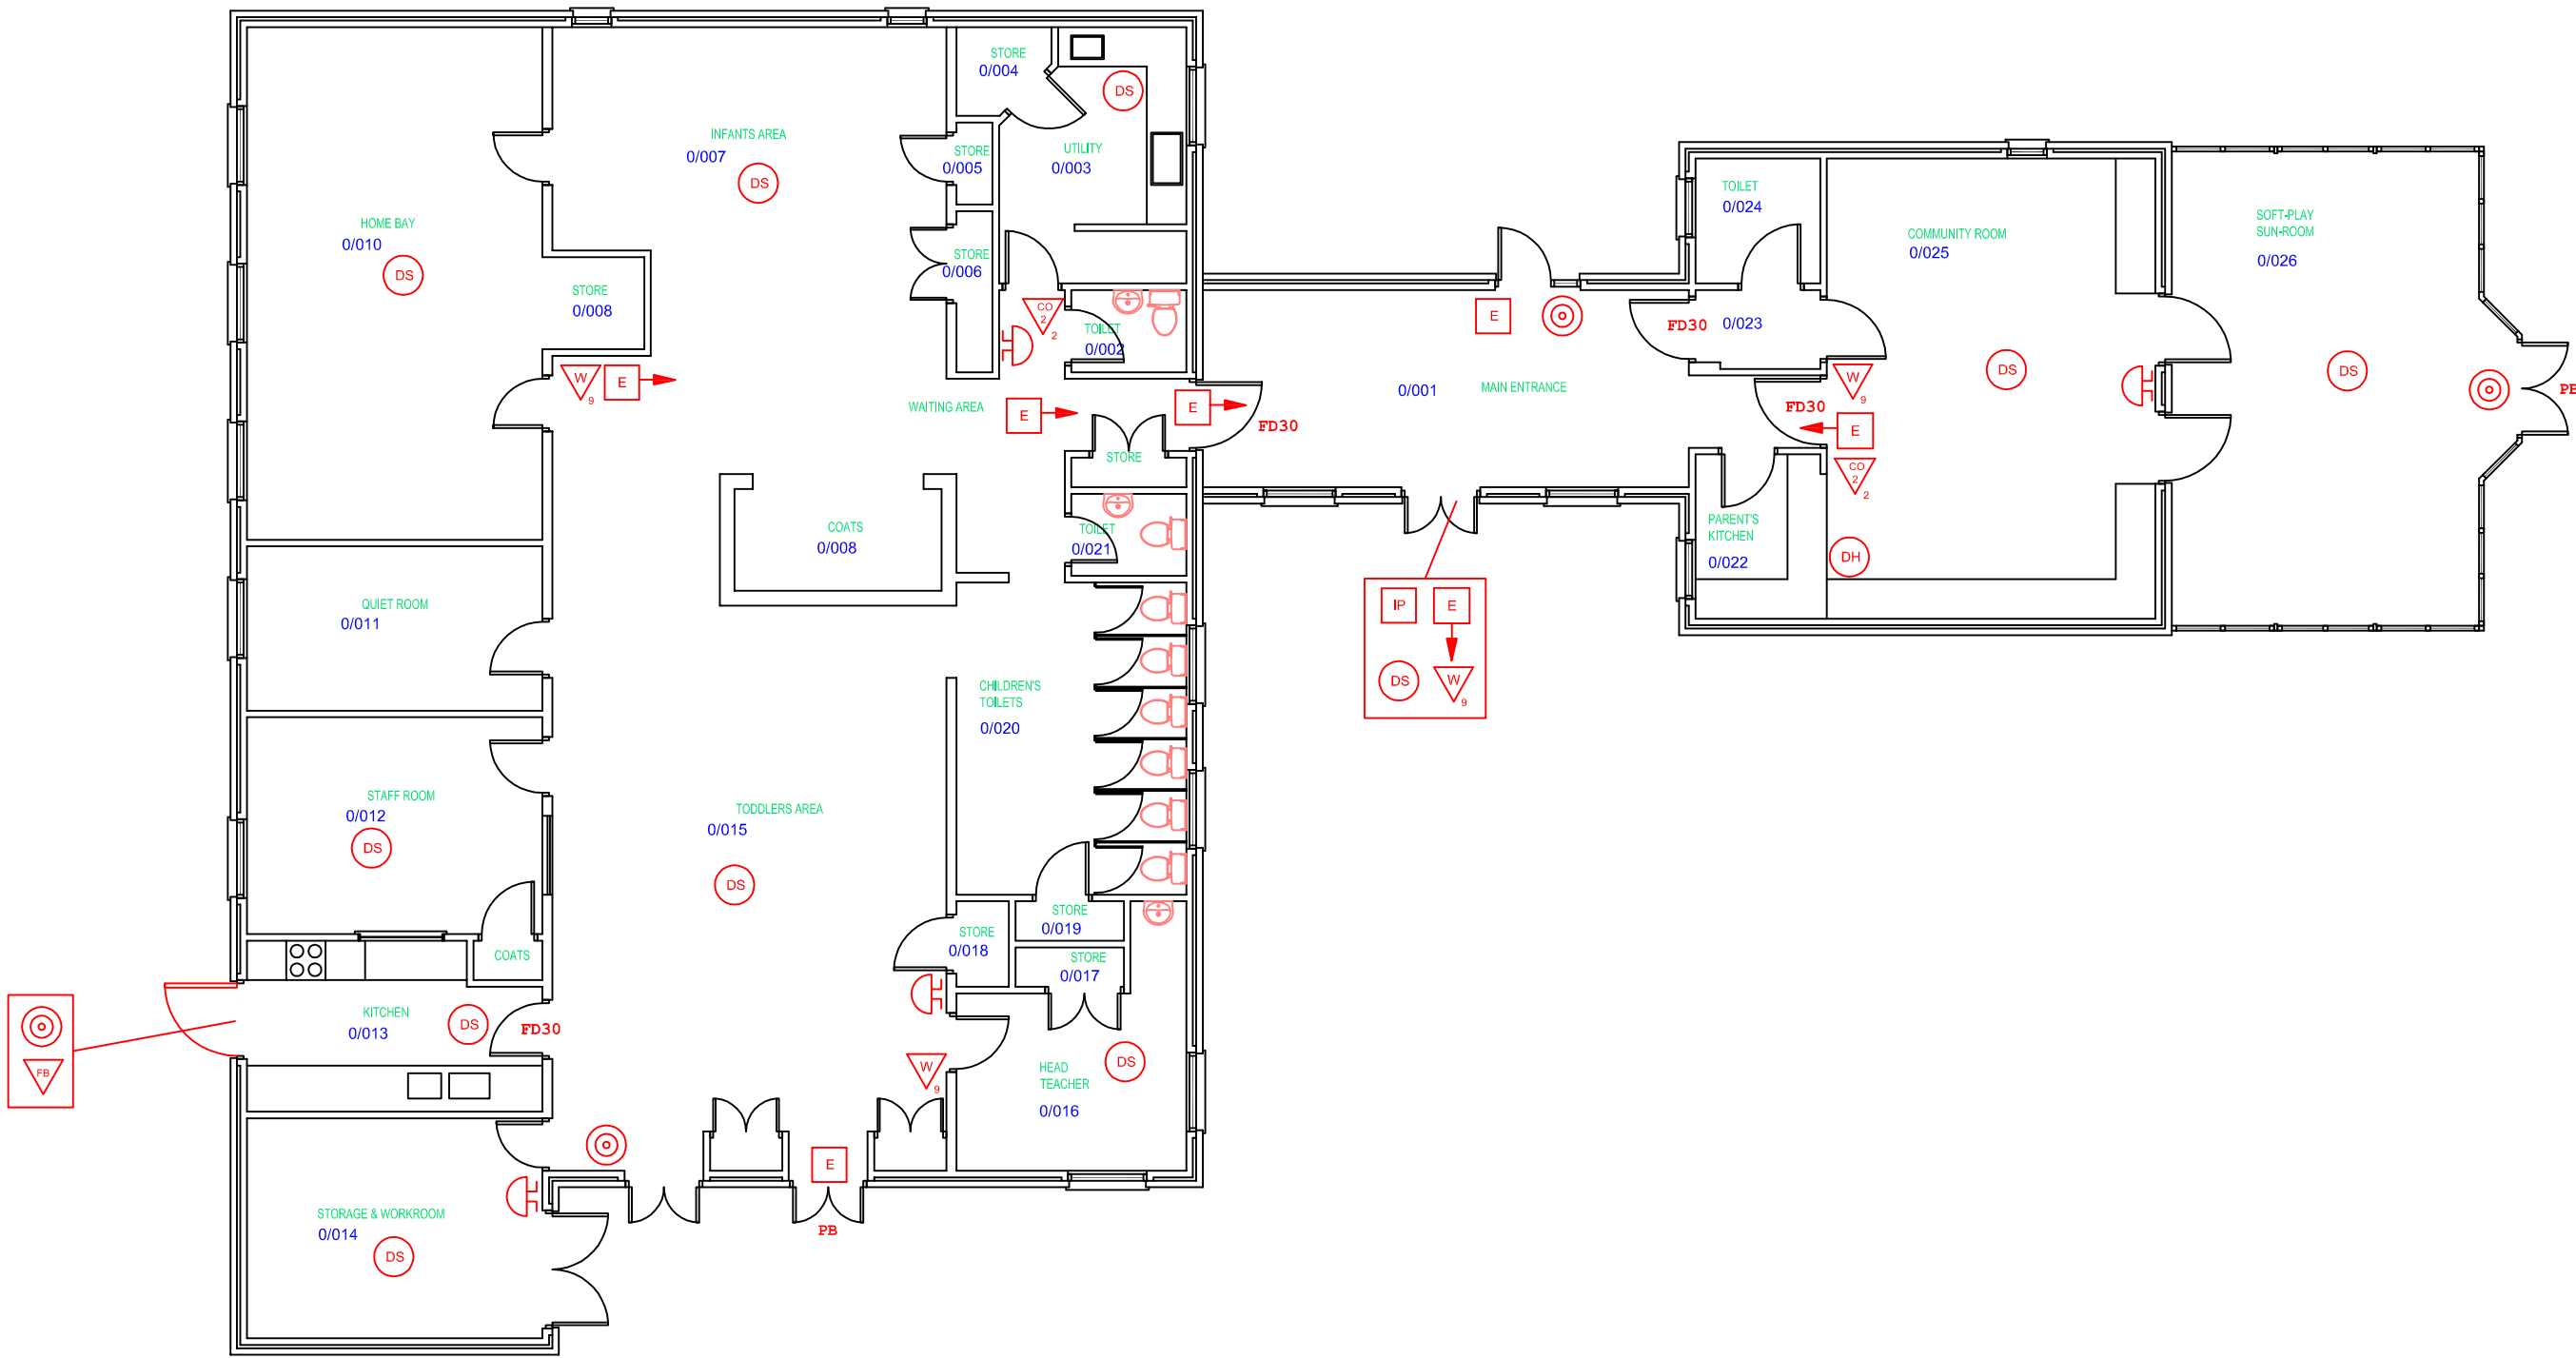

GROUND FLOOR PLAN

Key:-FIRE RISK

 Fire ISK ASSESSMENTS AND TRAINING Ltd				
				
				
				
				
