
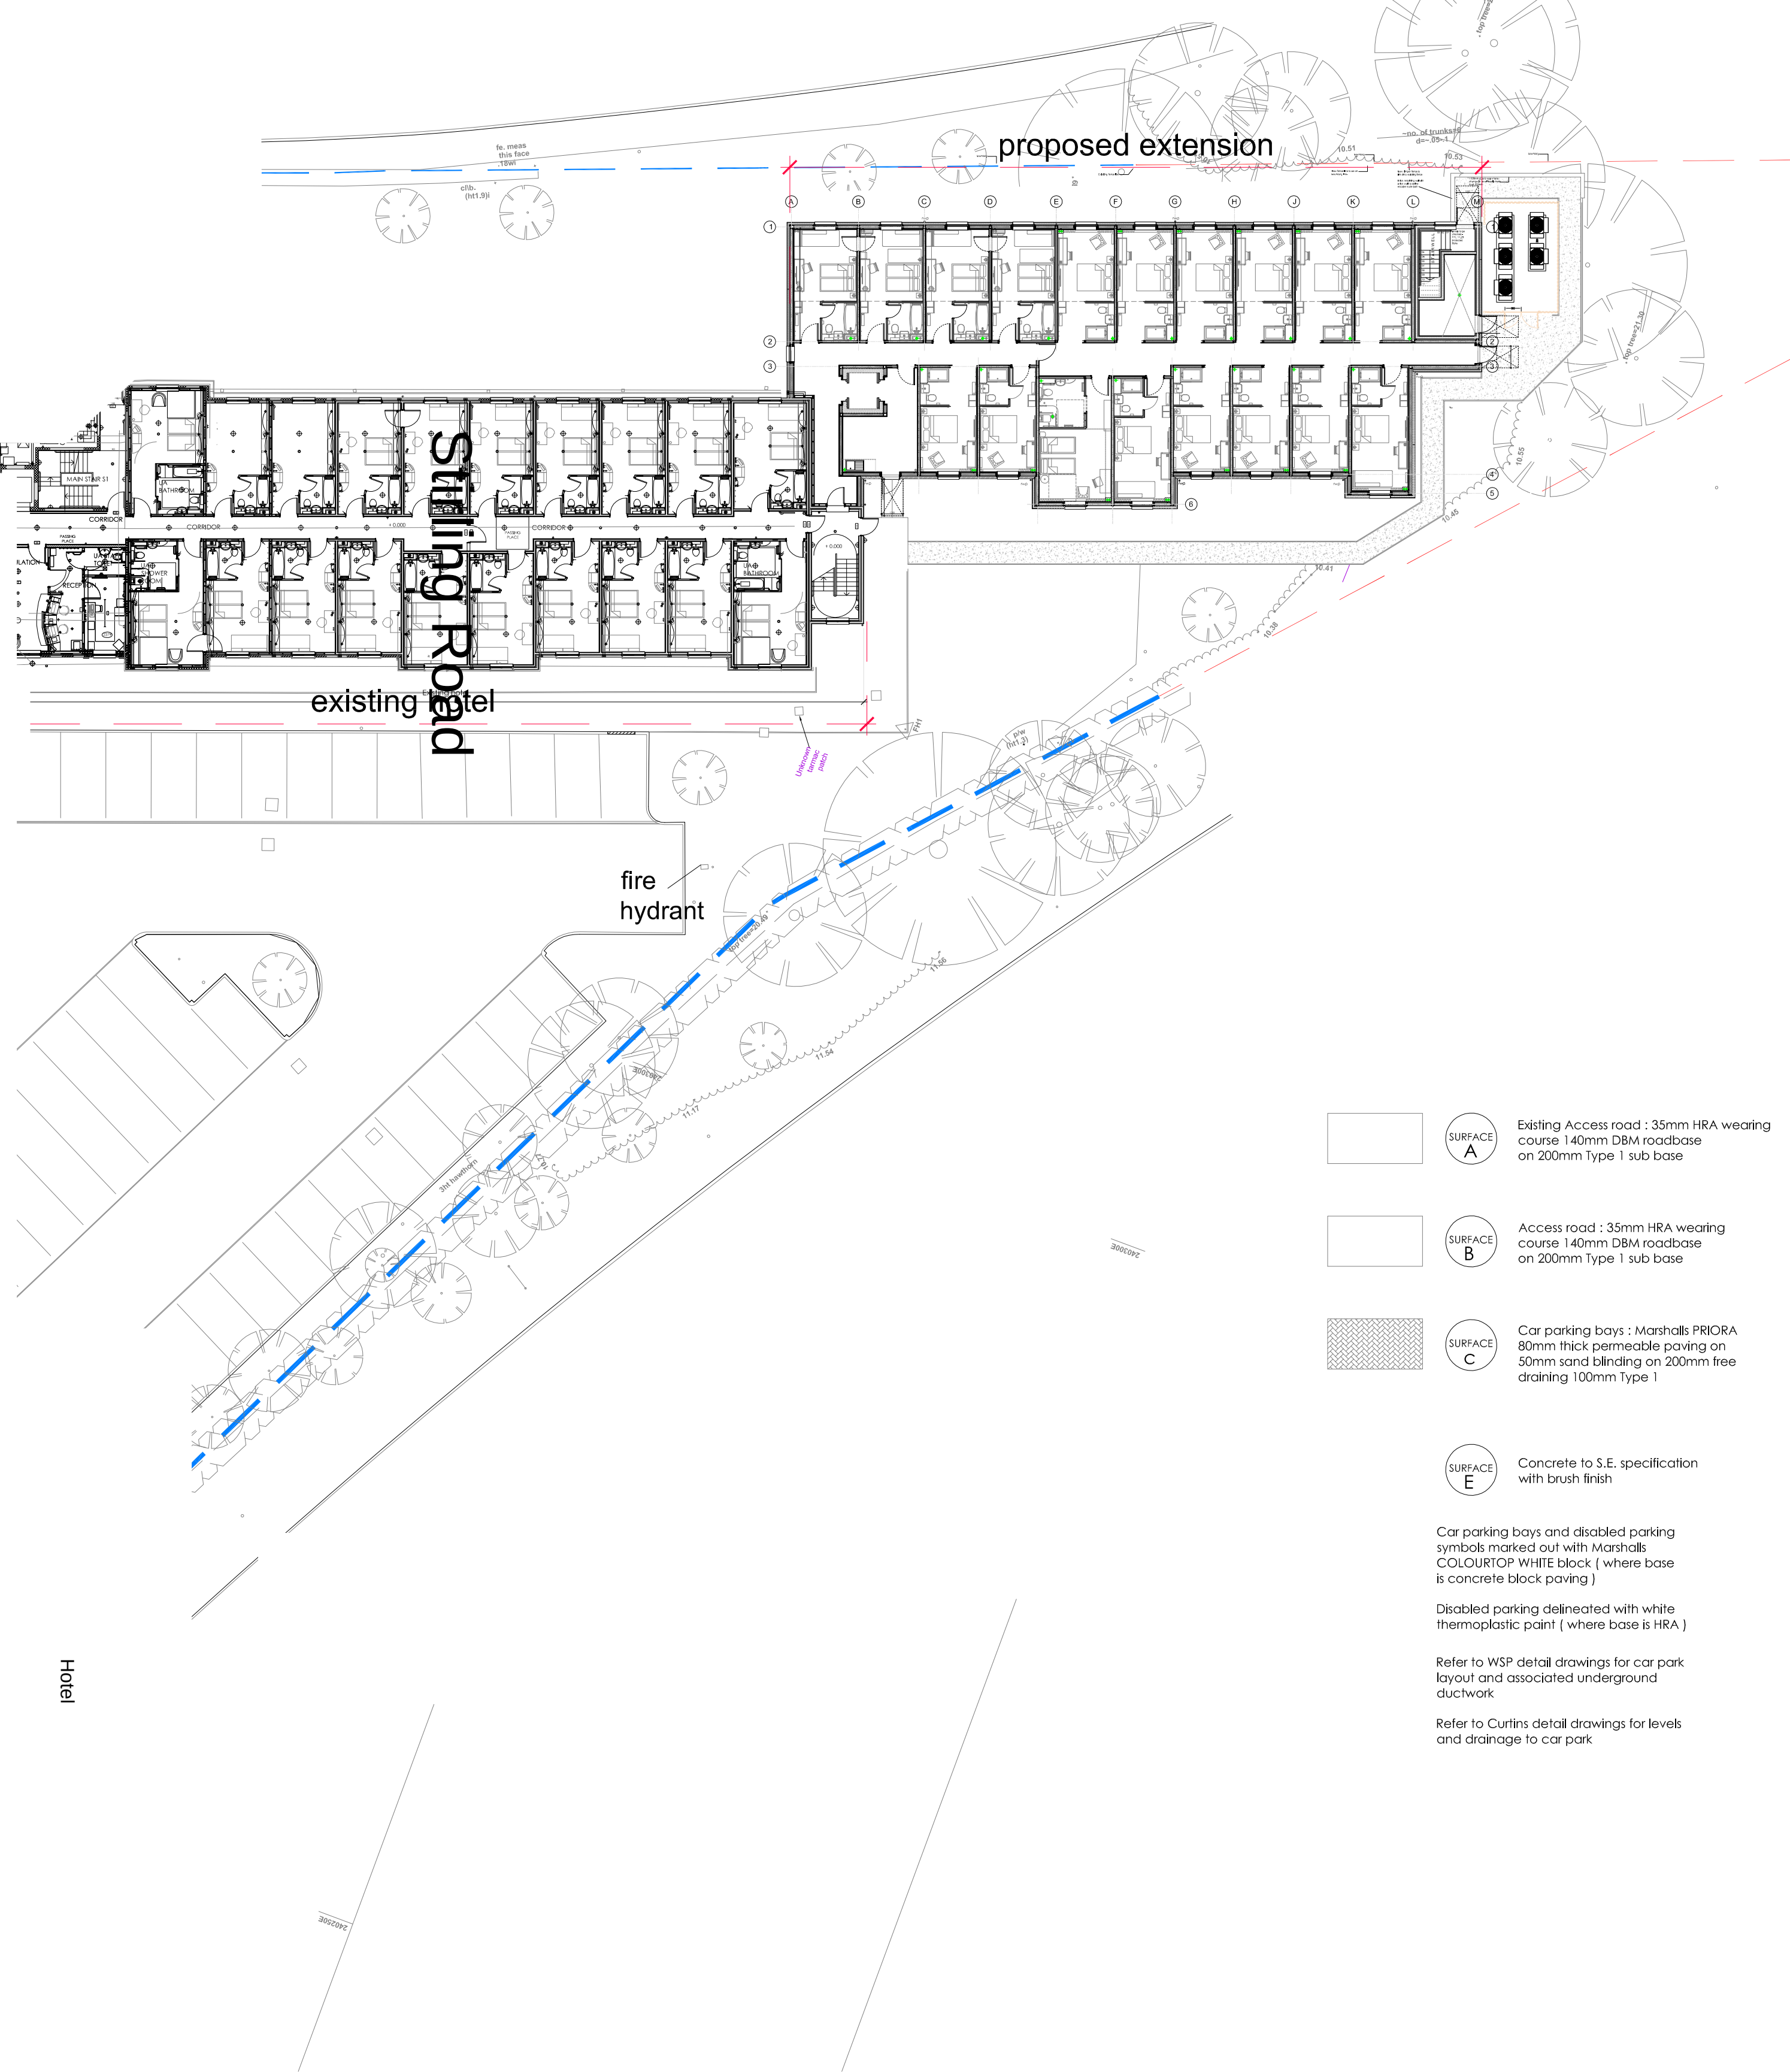


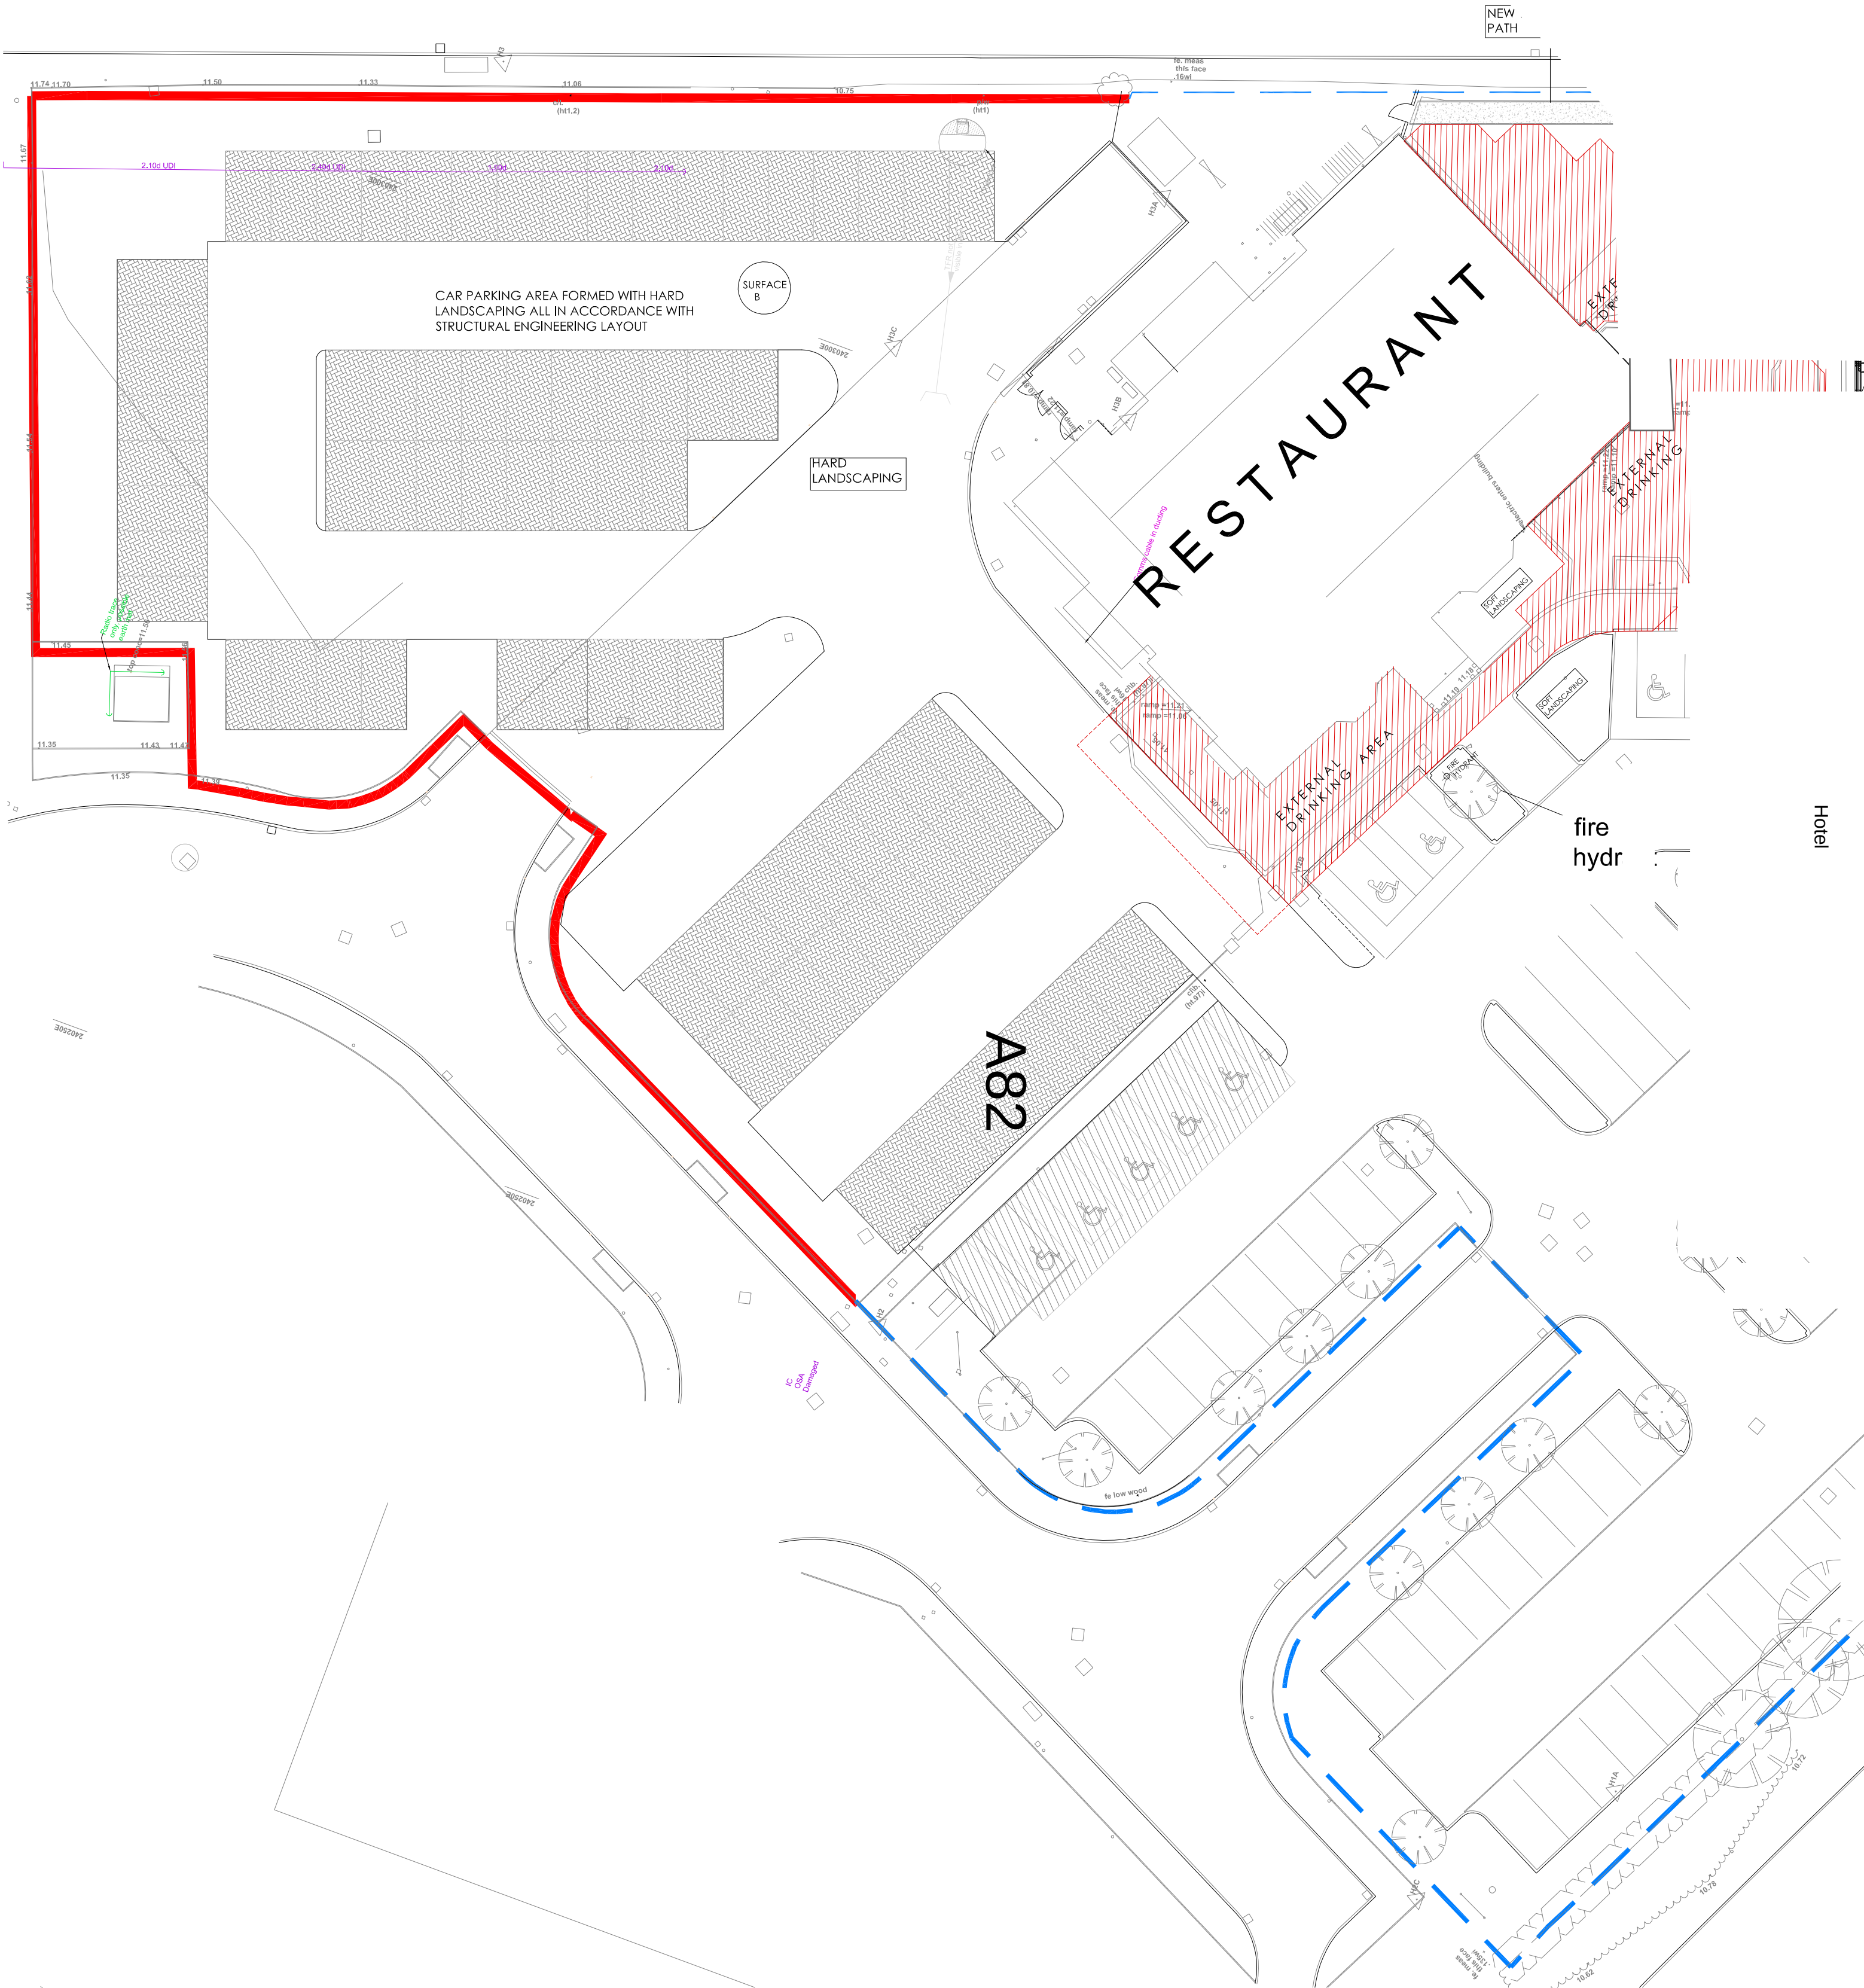

- SURFACE A** Existing Access road : 35mm HRA wearing course 140mm DBM roadbase on 200mm Type 1 sub base
- SURFACE B** Access road : 35mm HRA wearing course 140mm DBM roadbase on 200mm Type 1 sub base
- SURFACE C** Car parking bays : Marshalls PRIORA 80mm thick permeable paving on 50mm sand blinding on 200mm free draining 100mm Type 1
- SURFACE E** Concrete to S.E. specification with brush finish
- Car parking bays and disabled parking symbols marked out with Marshalls COLOURTOP WHITE block (where base is concrete block paving)
- Disabled parking delineated with white thermoplastic paint (where base is HRA)
- Refer to WSP detail drawings for car park layout and associated underground ductwork
- Refer to Curtins detail drawings for levels and drainage to car park