


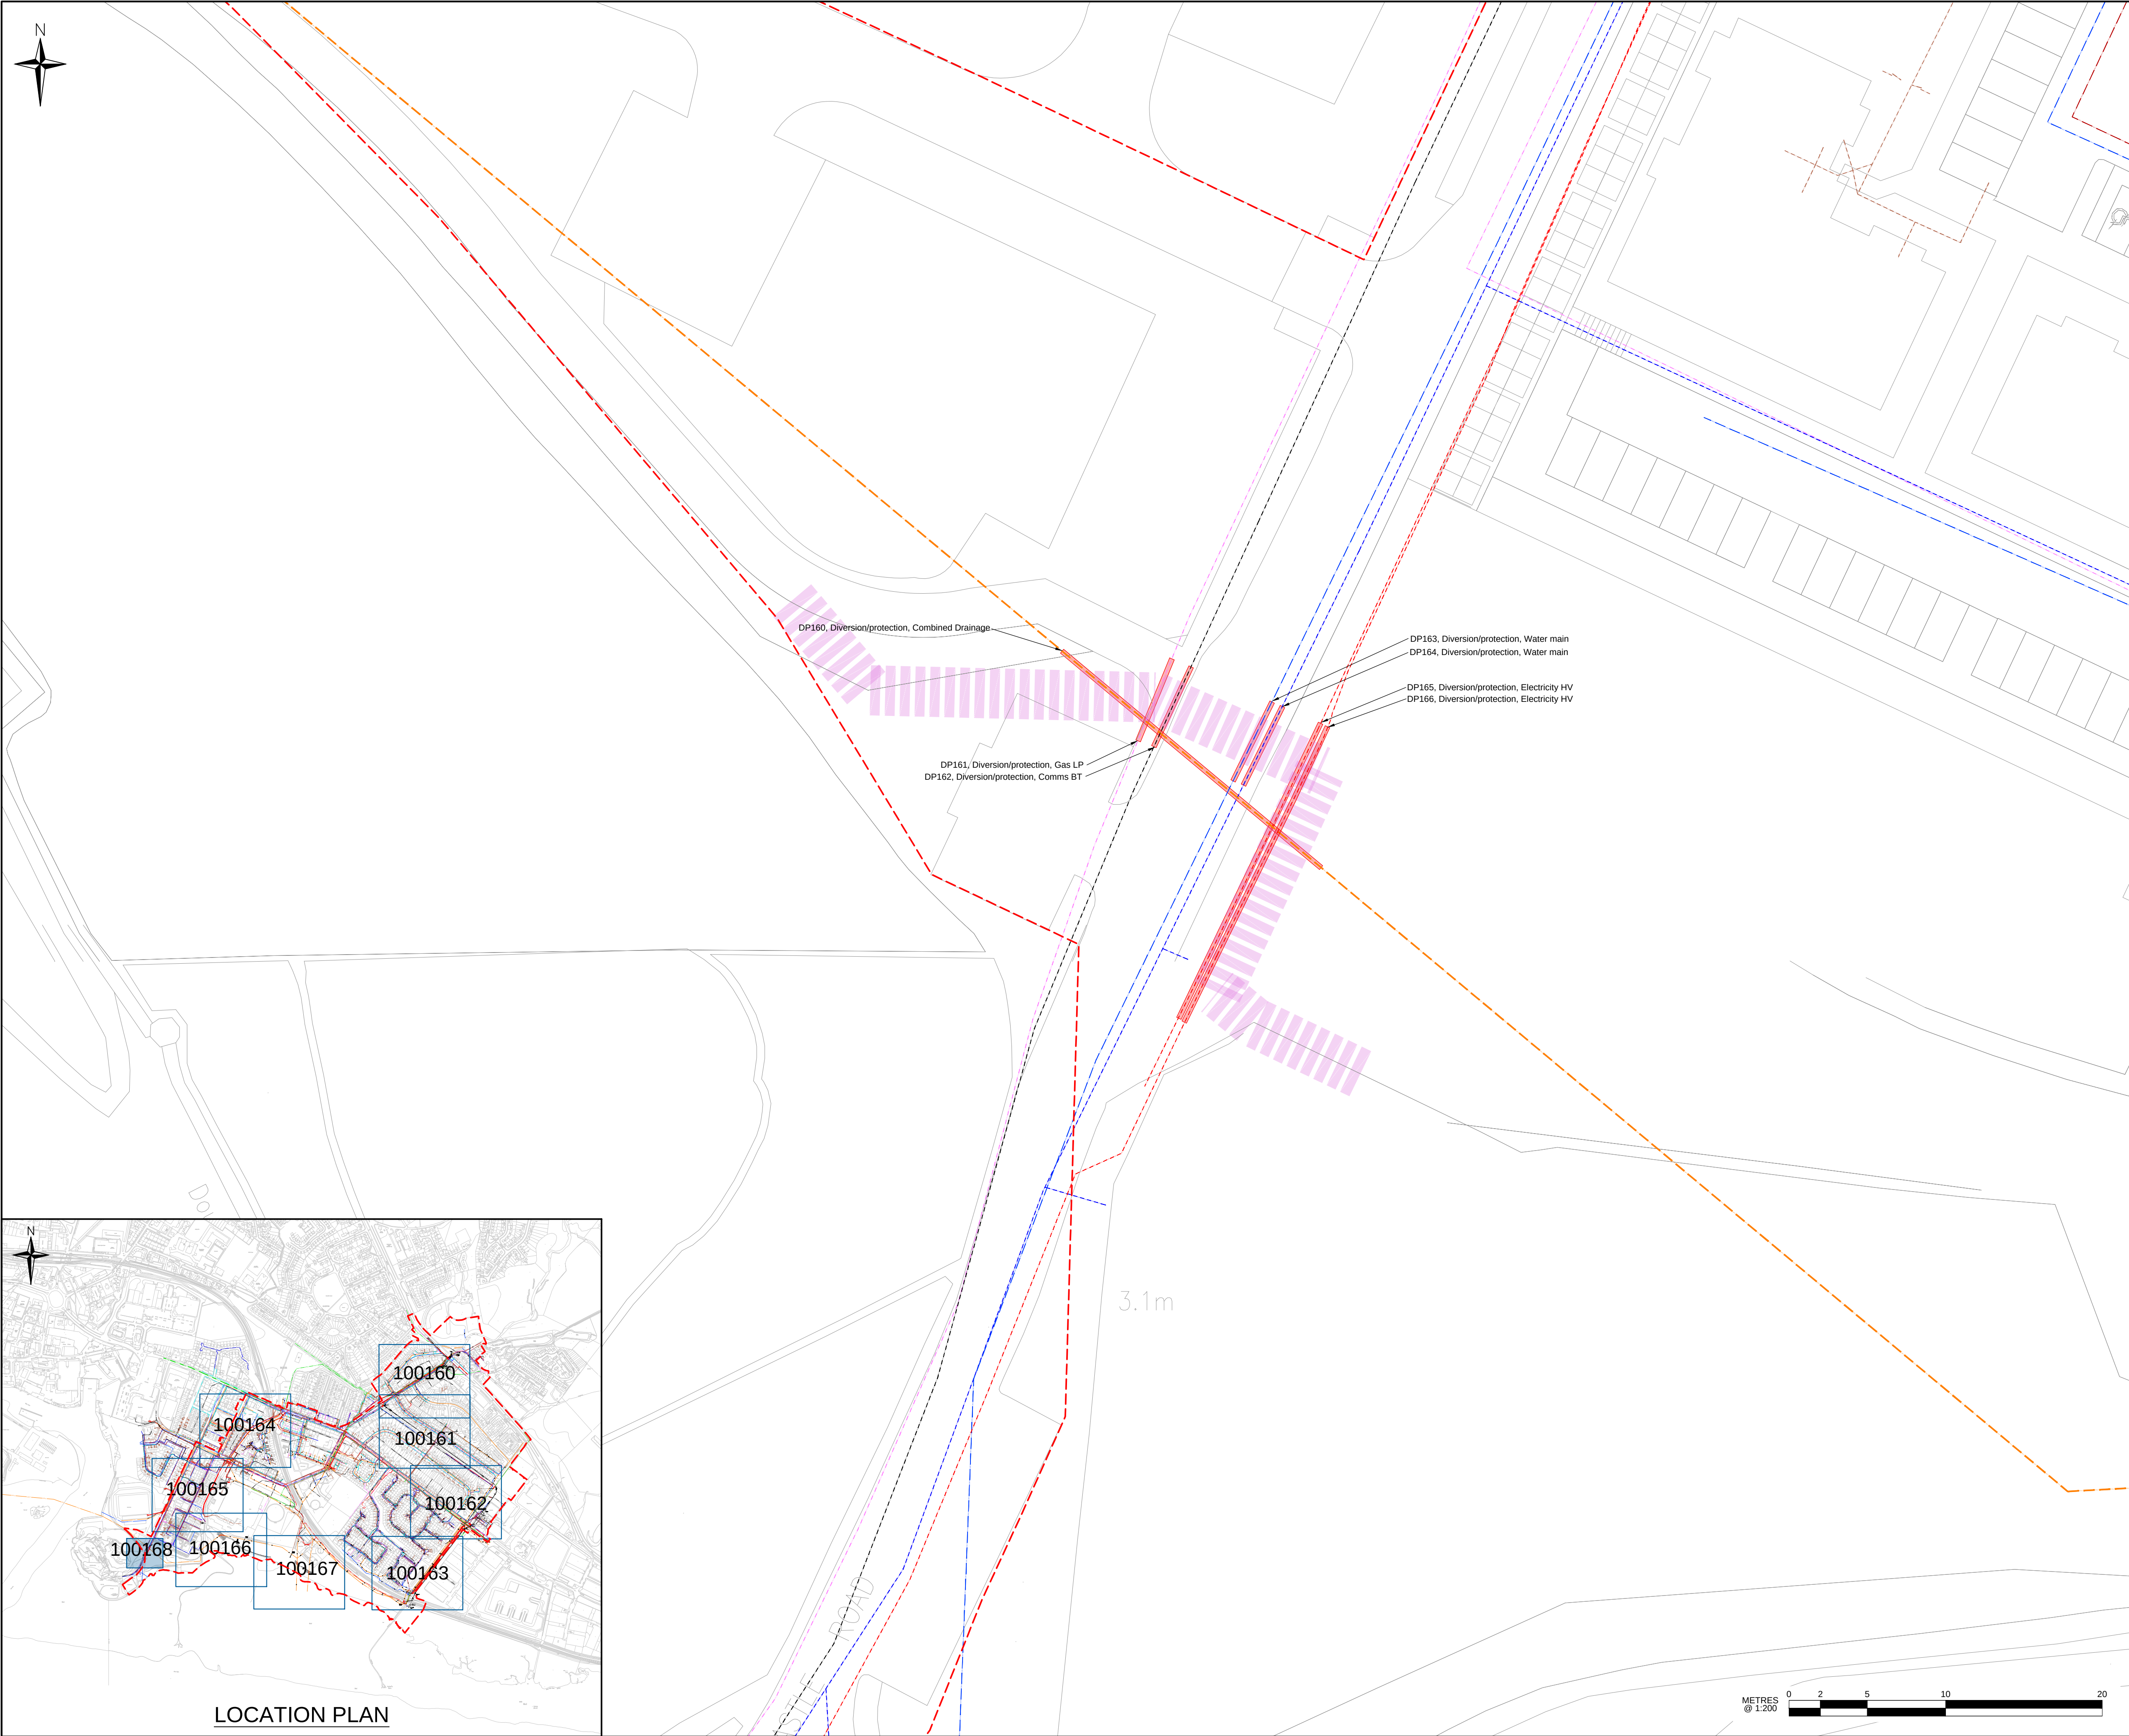

DO NOT SCALE FROM THIS DRAWING

SAFETY HEALTH AND ENVIRONMENTAL INFORMATION

In addition to the hazard/risks normally associated with the types of work detailed on this drawing, note the following risks and information.

Risks listed here are not exhaustive. Refer to

CONSTRUCTION

- No significant hazards which should not be reasonably foreseen by a competent contractor

MAINTENANCE AND INSPECTION

- No significant hazards which should not be reasonably foreseen by a competent contractor

RESIDUAL DESIGN RISKS

- No significant hazards which should not be reasonably foreseen by a competent contractor

For information relating to use, cleaning and maintenance refer to the Health and Safety file.

It is assumed that all works will be carried out by a competent contractor working, where appropriate, to an approved method statement.

This plan is based on the Ordnance Survey map with the permission of the controller of HMSO. Crown Copyright. Unauthorised reproduction infringes Crown Copyright and may lead to prosecution or civil proceedings.

Existing Services Legend:

- E-D Electricity
- HV-D Electricity High Voltage
- TS-D Traffic Lights
- W-D Water
- BT-D British Telecom
- CTV-D Cable Television
- FO-D Fibre Optics
- CCTV-D Close Circuit Television
- COMM-D Communication
- GAS-D Gas Intermediate Pressure
- GAS-LP Gas Low Pressure
- FDS-D Foul Drainage
- SD-D Surface Drainage
- CDS-D Combined Drainage
- EWS-EI Effluent Drainage
- UNK-D Unknown
- O-D Offset Fill-Line
- Oil-P Oil Pipe
- V-L Vent Line
- F-D Fuel Line
- VR-D Vapour Recovery
- G-L Gauge Line
- NW-D Natural Watercourse

Legend:

- Scheme Boundary

Proposed Works Legend:

- Flood Gate

Notes:

- This drawing has been generated from statutory record information only. No onsite detection has been carried out therefore the location of services shown within this drawing should be taken as approximate.
- To be printed in colour.

P01.3	20/03/24	THIRD ISSUE	KAB	SMcA	SJGS
P01.2	13/03/24	SECOND ISSUE	KAB	SMcA	SJGS
P01.1	29/02/24	FIRST ISSUE	KAB	SMcA	SJGS
Rev	Date	Description	Drawn	Chkd	Appd

Drawing Status

For Information

West Dunbartonshire COUNCIL

Balfour Beatty FAIRHURST

SCAPE SCOTLAND CIVIL ENGINEERING

Gruggies Burn Flood Alleviation Scheme

Existing Services Flood Gate Sheet 1 of 1

Drawn	Date	Designed	Date
KAB	12/02/24	-	-
Checked	Date	Approved	Date
SMcA	20/03/24	SJGS	20/03/24
Size	Scale	153386-PW-0168	
A1	1:200		
Drawing Number	Status	Revision	
GBFAS-FRH-ZZ-ZZ-DR-W-100168	S2	P01.3	