



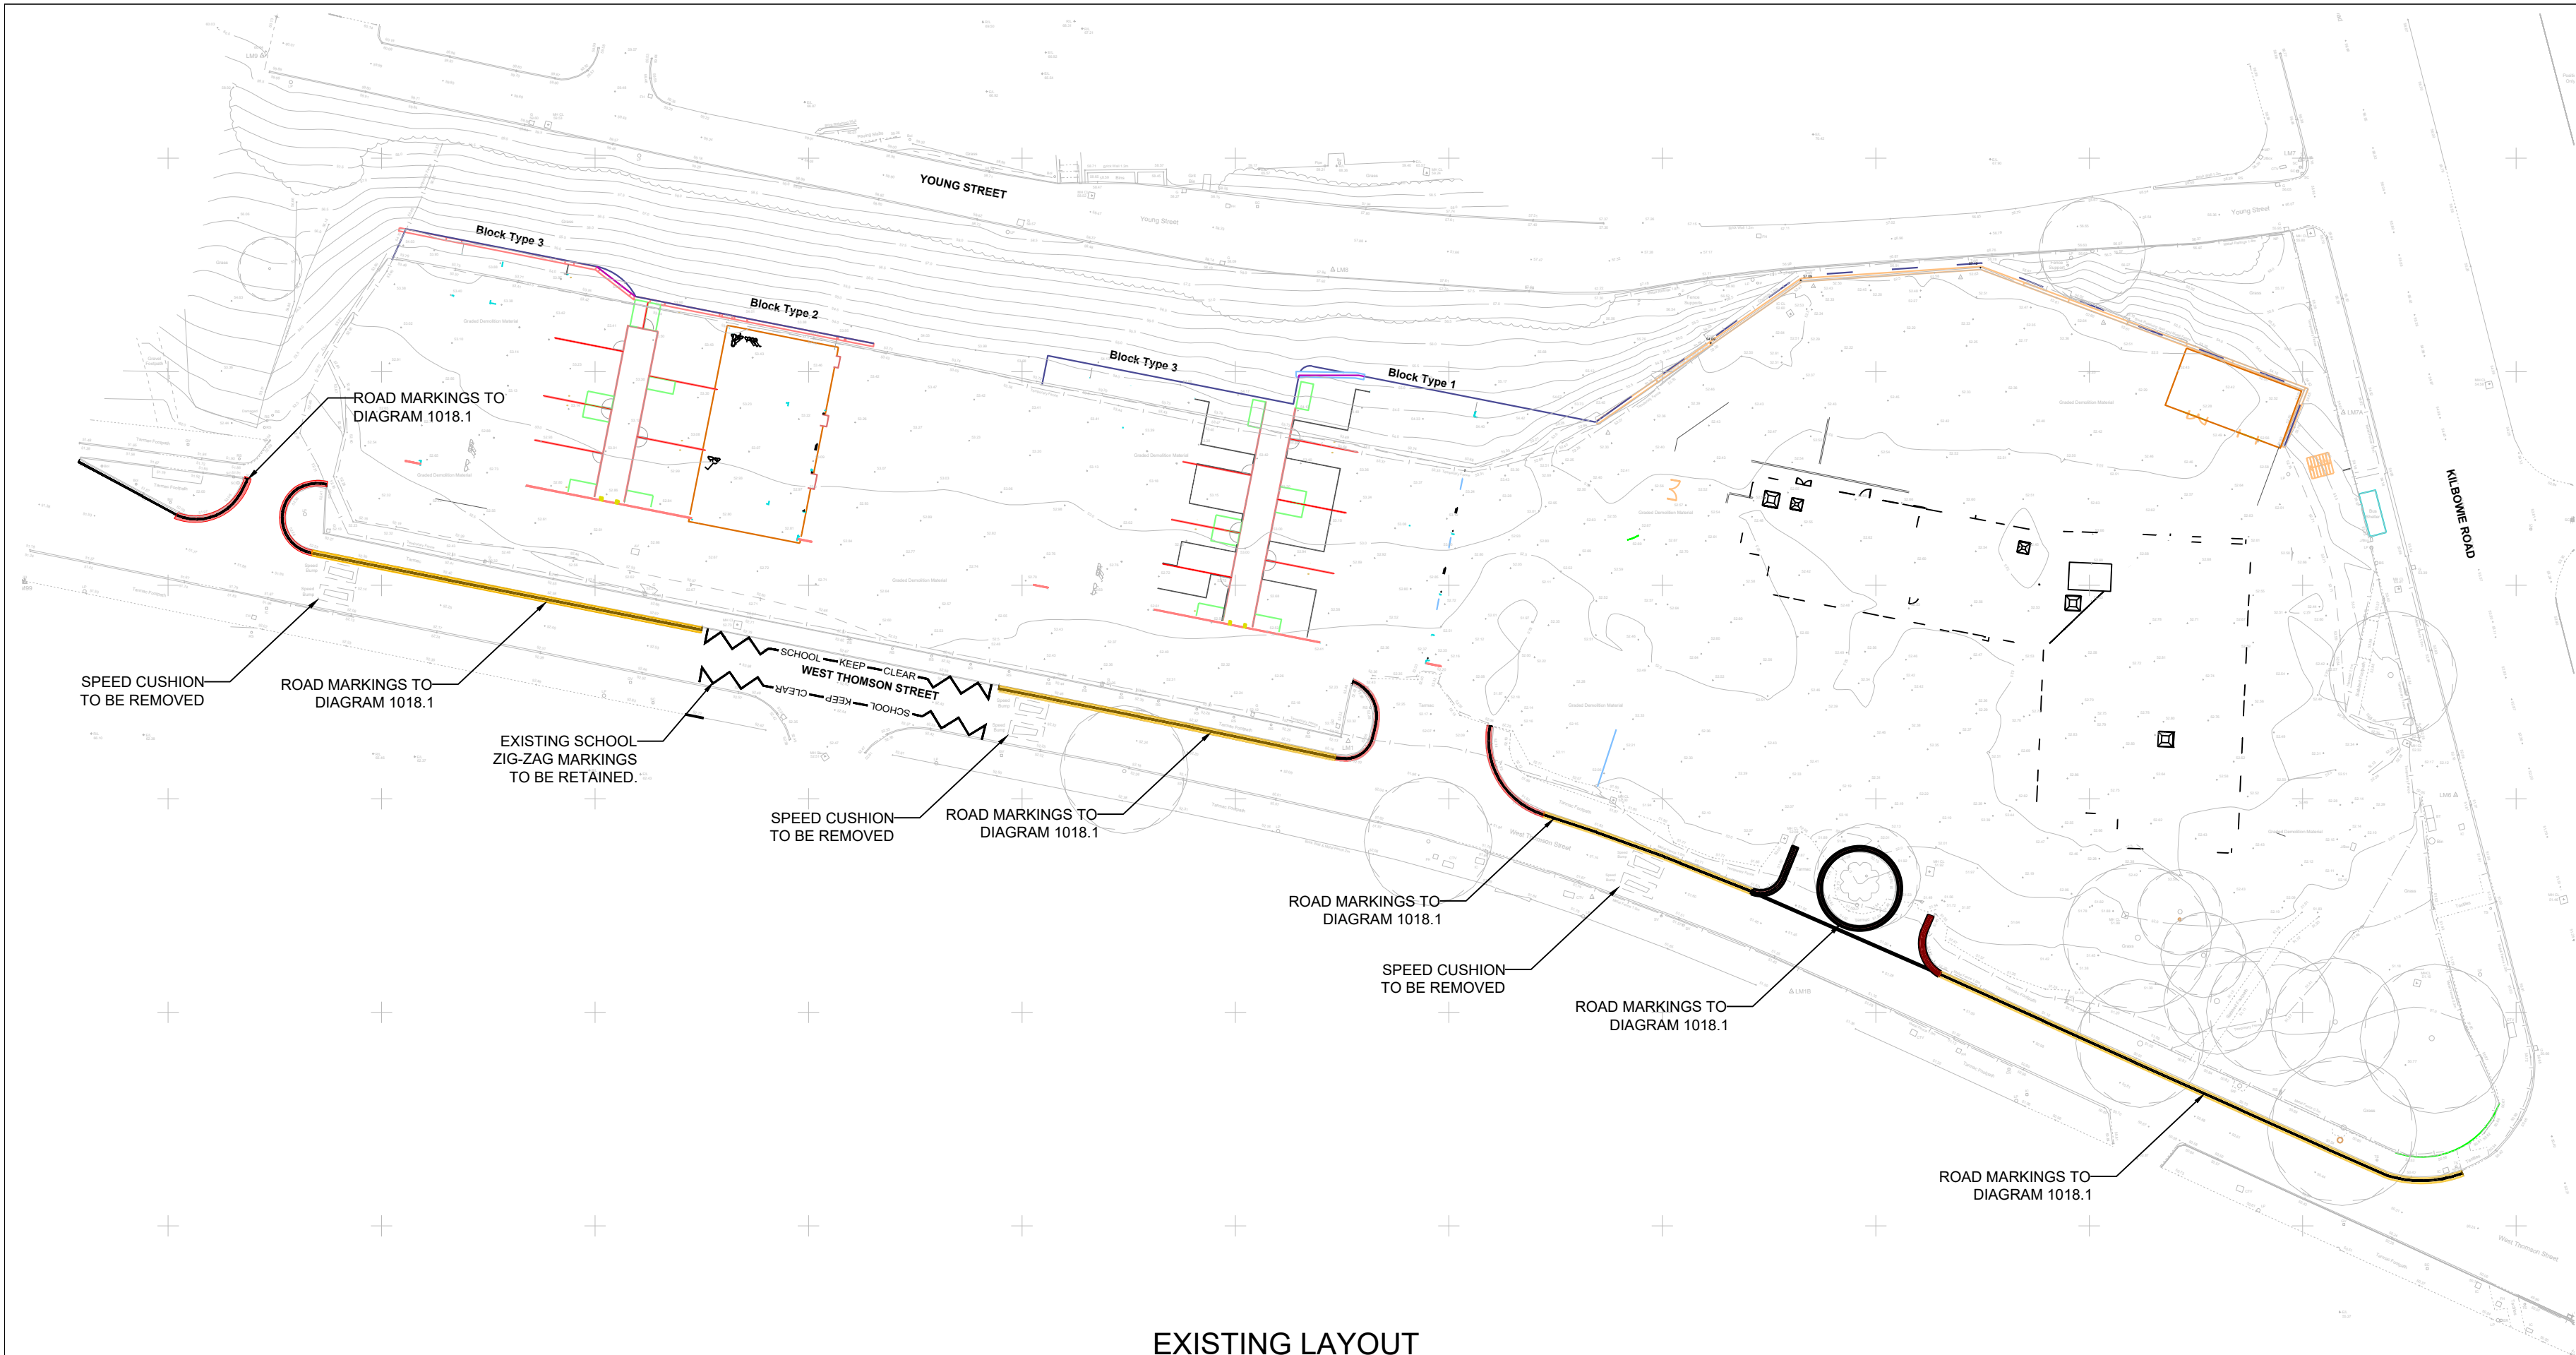

EXISTING LAYOUT
(Scale 1:100)

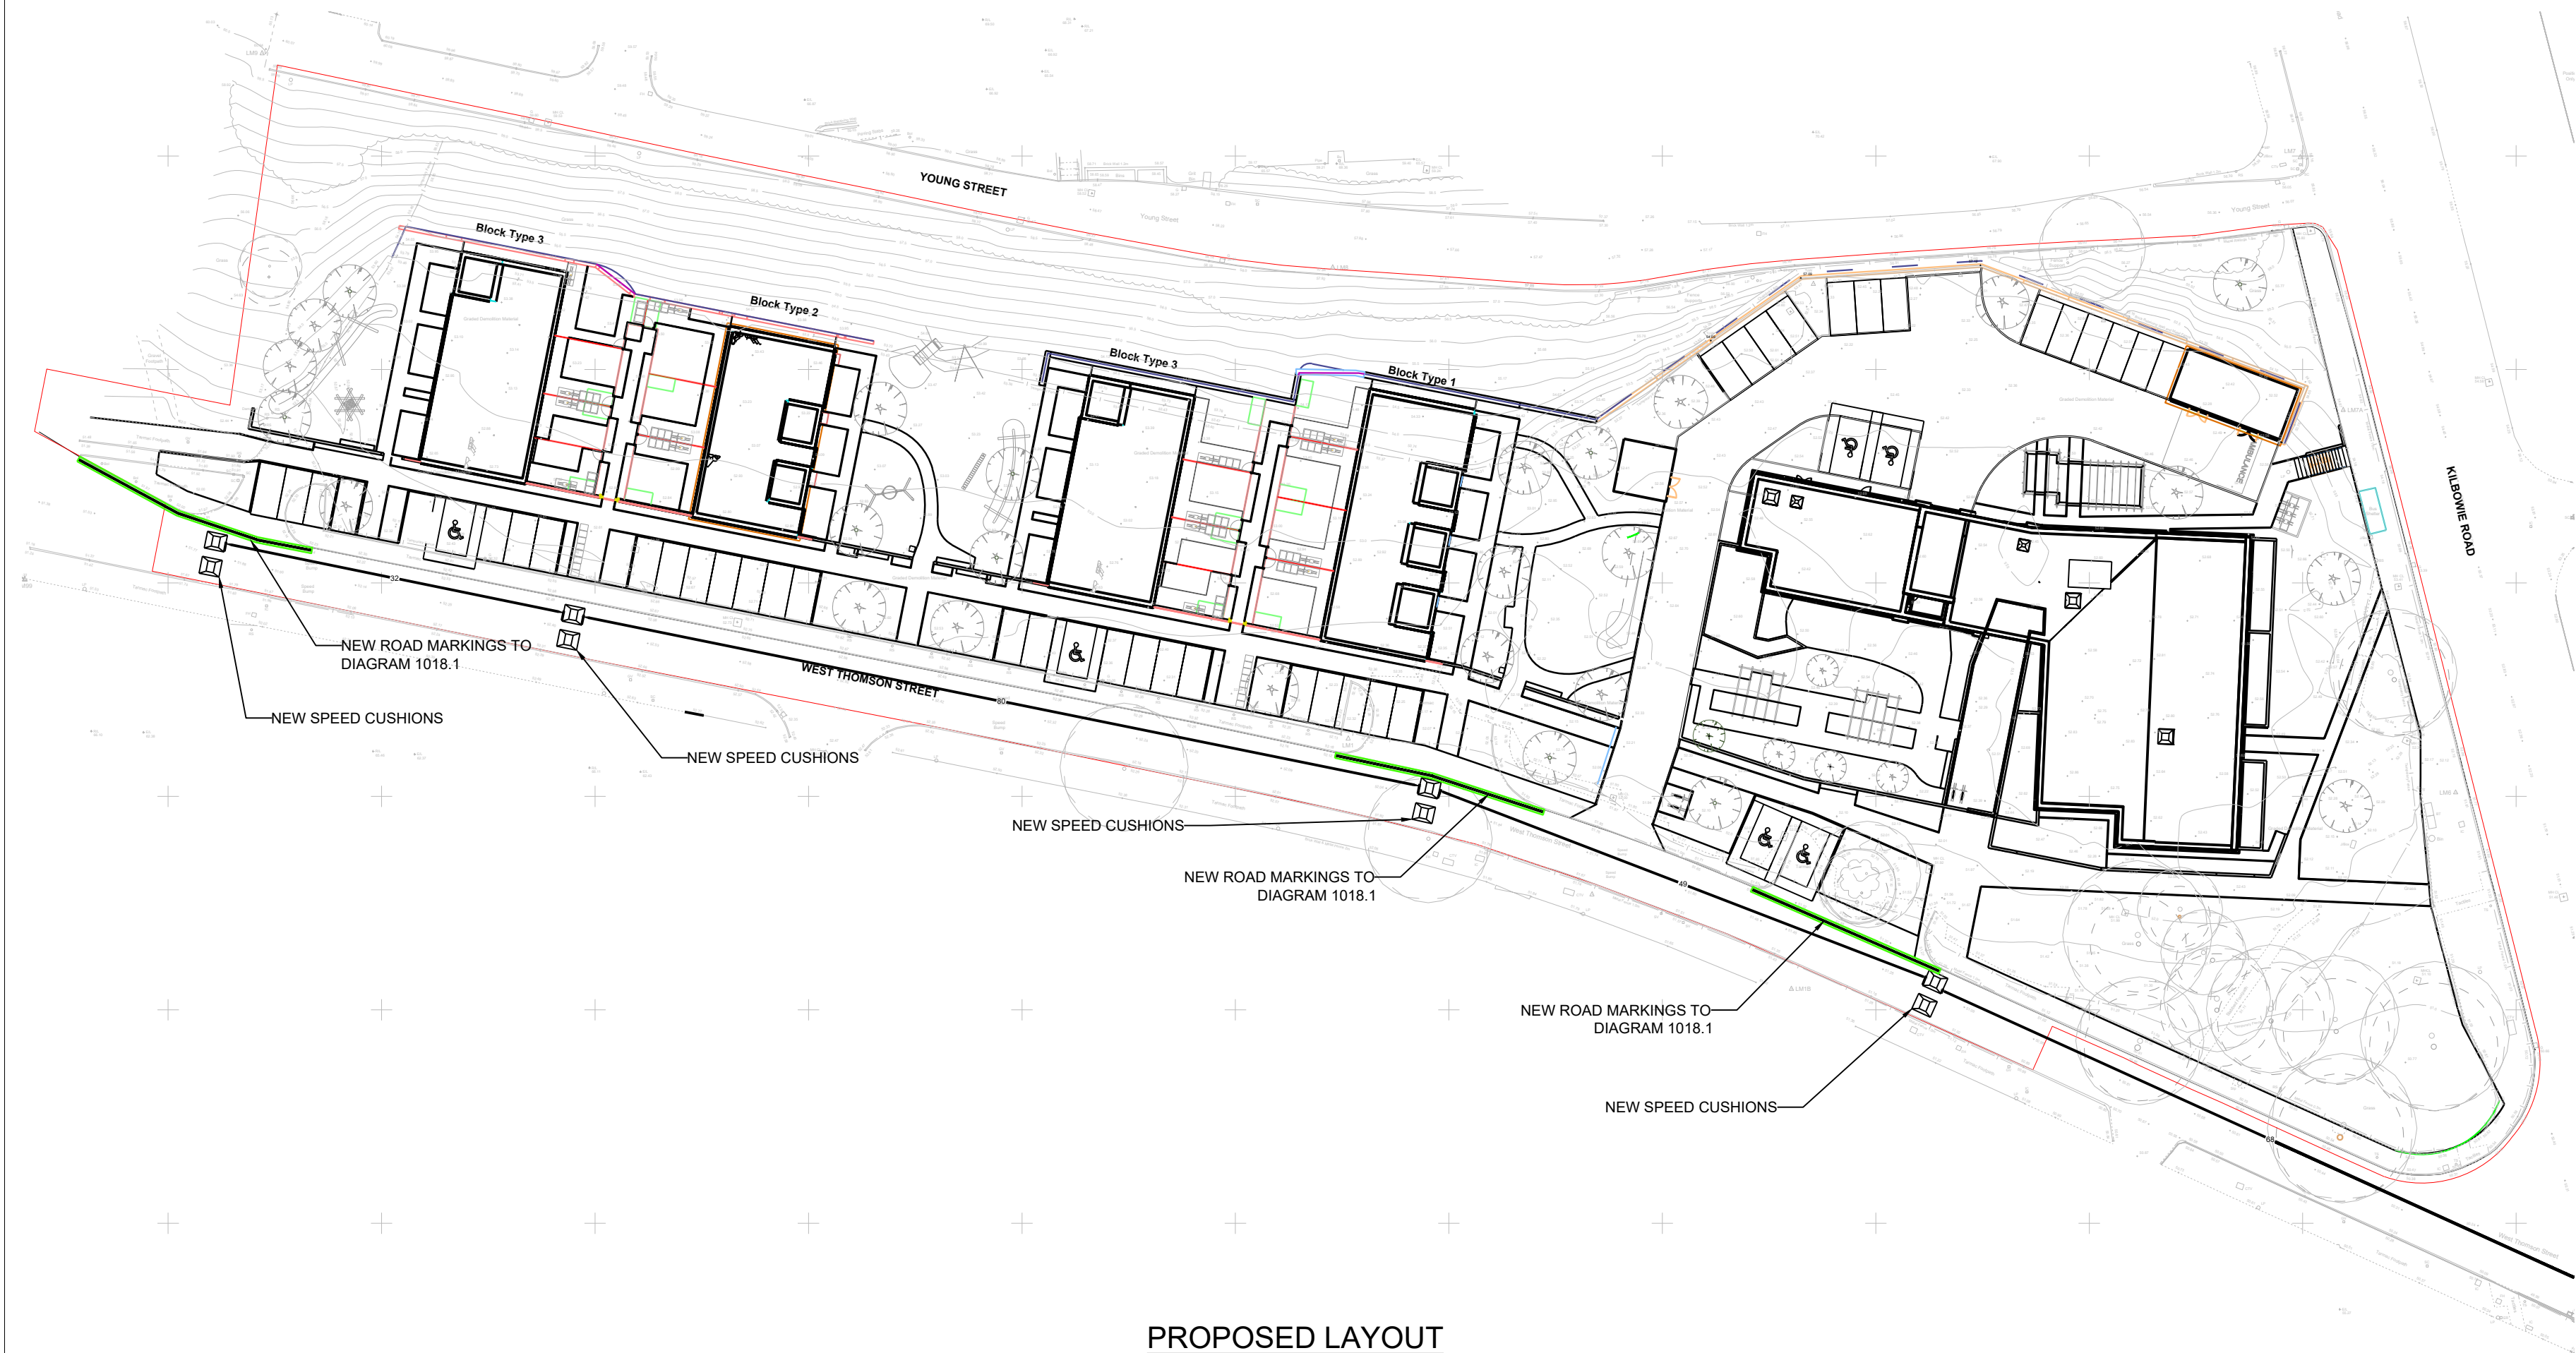

PROPOSED LAYOUT
(Scale 1:100)

LEGEND

- DENOTES EXTENT OF ROAD MARKINGS TO BE REMOVED
- DENOTES EXTENT OF ROAD MARKINGS TO REMAIN
- DENOTES EXTENT OF PROPOSED ROAD MARKINGS

ALLOW FOR ALL LINING THAT IS TO
BE RETAINED TO BE REPAINTED

Notes

1. THIS DRAWING IS COPYRIGHT, RESERVED AND REMAINS THE PROPERTY OF G3 CONSULTING ENGINEERS.
2. THE CONTRACTOR AND HIS SUBCONTRACTORS/SUPPLIERS ARE TO VERIFY ALL DIMENSIONS AND LEVELS ON SITE BEFORE MAKING SHOP DRAWINGS OR COMMENCING MANUFACTURE.
3. DO NOT SCALE THIS DRAWING. ONLY USE FIGURED DIMENSIONS. THE CONTRACTOR IS TO BRING TO THE NOTICE OF THE ENGINEER ANY DISCREPANCIES CONTAINED IN THIS DRAWING PRIOR TO WORK COMMENCING. WHERE REQUIRED THIS DRAWING TO BE READ IN CONJUNCTION WITH ALL RELEVANT DESIGN DRAWINGS AND SPECIFICATIONS.
4. ALL WORK TO CONFORM TO THE RELEVANT BRITISH STANDARDS.
5. FOR ADOPTION LAYOUT REFER TO DRAWING J5541-038.
6. FOR SITE LAYOUT REFER TO DRAWING J5541-032.
7. FOR ROAD CONSTRUCTION DETAILS REFER TO DRAWINGS J5541-035/036
8. FOR KERBING LAYOUT REFER TO DRAWING J5541-037.
9. FOR EXISTING LIGHTING REMOVAL AND RELOCATION REFER TO STREET LIGHTING DESIGNER DRAWINGS AND CALCULATIONS.


rev	description	by	chkd	date
B	UPDATED PER COMMENTS	RG	RM	22.07.26
A	LAYOUT UPDATED	RG	RM	17.06.26

DOCQUET
We hereby certify this is a true and fair copy of the plan/drawing referred to in the Application.
Dated _____ Signed _____

client
WEST DUNBARTONSHIRE COUNCIL

project
WEST THOMSON STREET CLYDEBANK

title
TRAFFIC REGULATION ORDER AMENDMENT

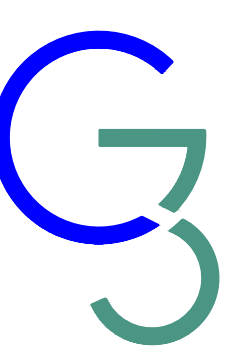

G3
CONSULTING
ENGINEERS

Orion House, 7 Robroyston Oval, Nova Business Park, Glasgow, G33 1AP
T: 0141-558-3255, E: enquiries@g3eng.co.uk



drawn	checked	date
RG	RM	18.03.26
scales	1:500	sheet size A1
Drawing Number	J5541-015	Revision B